



A scale bar at the bottom of the map indicates distances up to 400 meters. The bar is marked at 0, 100, 200, and 400 meters. The text "400 Meters" is written below the 400 mark.

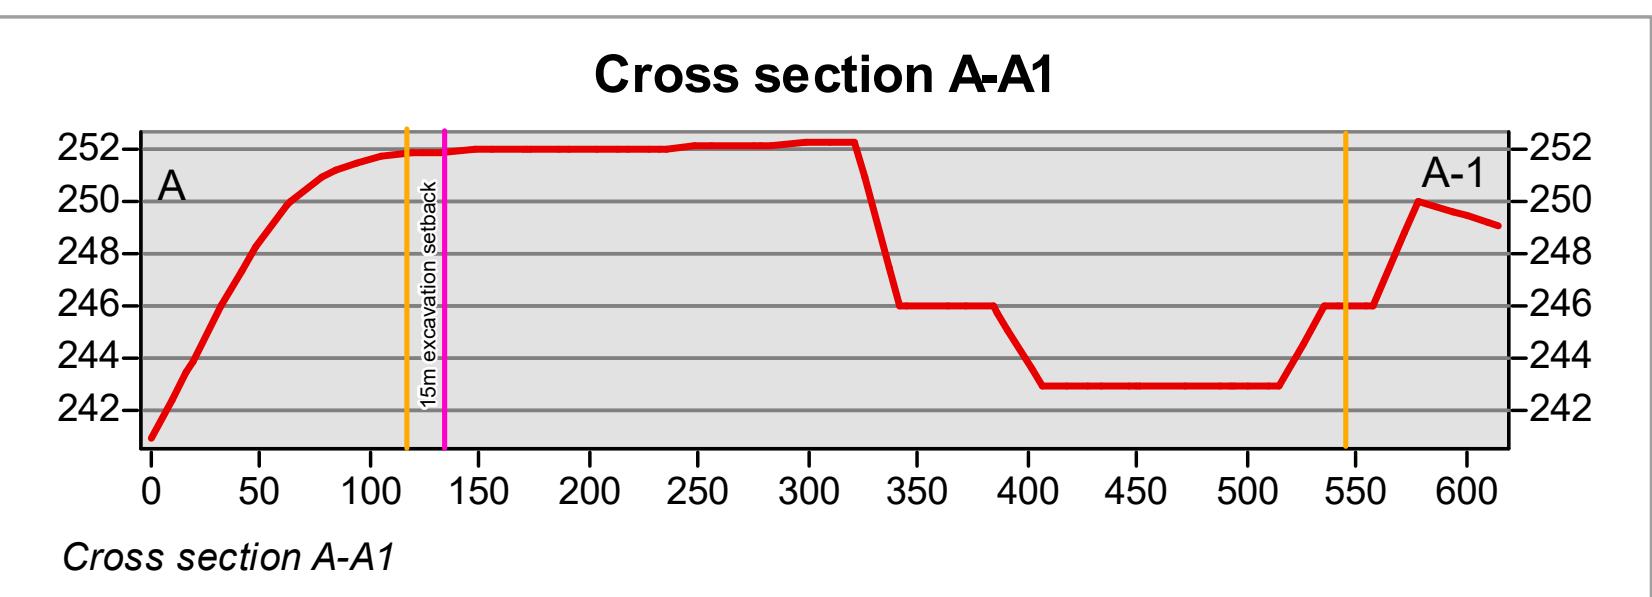

1851477 Ontario Inc. Existing Features Plan

Legend

- ▶ Natural surface water drainage
 - Contours 1m
 - 120 information area
 - + Entrance
 - Proposed licence boundary
 - Extractable area
 - Existing Licence Boundary
 - existing internal haul roads
 - Cross section A-A1
 - - - Trails
 - |||| Existing pit excavation
 - Corner posts
 - Well
 - Municipal road
 - Lot/Concessions
 - Forested areas

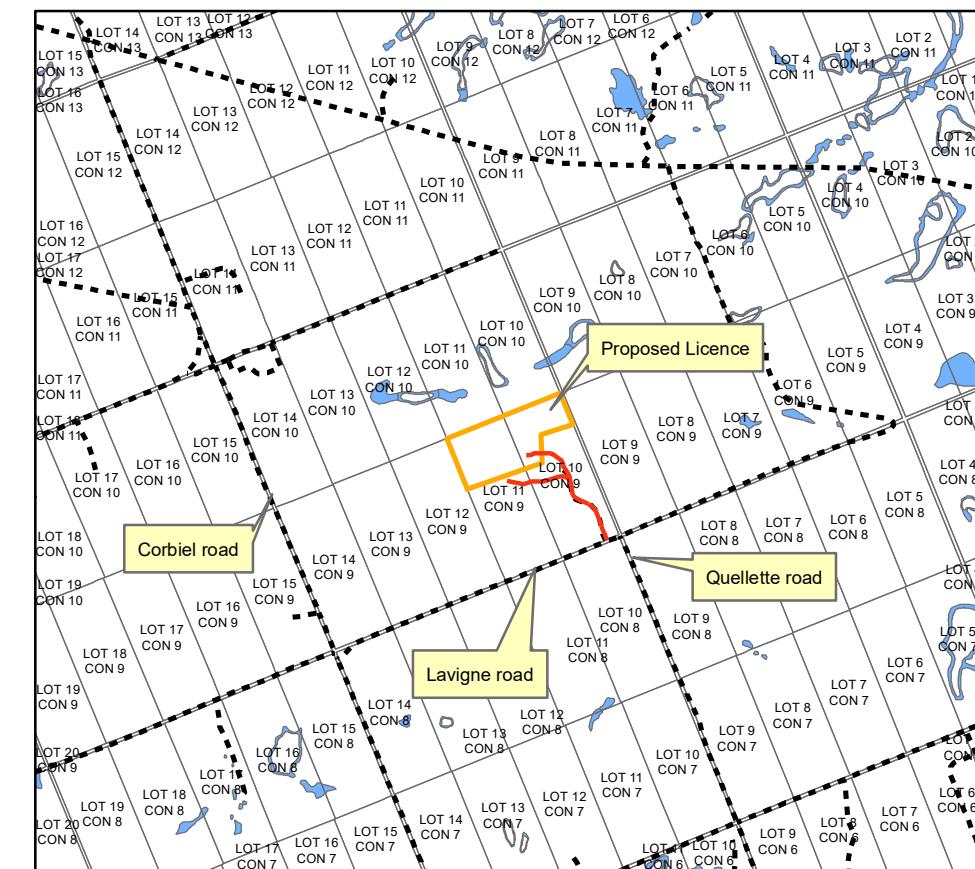

Key Map 1:50,000

UTM X	UTM Y	POST #
633302	5123714	1
633165	5124048	2
633915	5124349	3
634000	5124142	4
633789	5124075	5
633798	5123889	6

MAP VERSIONS

MAP VERSIONS

DECLARATION OF PURPOSE
THIS SITE PLAN IS PREPARED UNDER
THE AGGREGATE RESOURCES ACT
FOR A CLASS 'A' LICENCE,
FOR A QUARRY ABOVE THE GROUNDWATER TABLE

PART LOT 10 & 11
CONCESSION 9
TOWNSHIP OF FERRIS
MUNICIPALITY OF EAST FERRIS TOWNSHIP
NIPissing DISTRICT

Applicant: 1851477 Ontario Inc.
452 Quae Quae Rd,
Corbeil, ON P0H 1K0

**Site Plan Prepared by Danny Benson
Timber Craft Consultation Inc. who is qualified
person under section 8(4) of the Aggregate
Resources Act to prepare and certify A Licence
site plan.**

Signature _____

Existing Plan