


1851477 Ontario Inc. Operational Plan

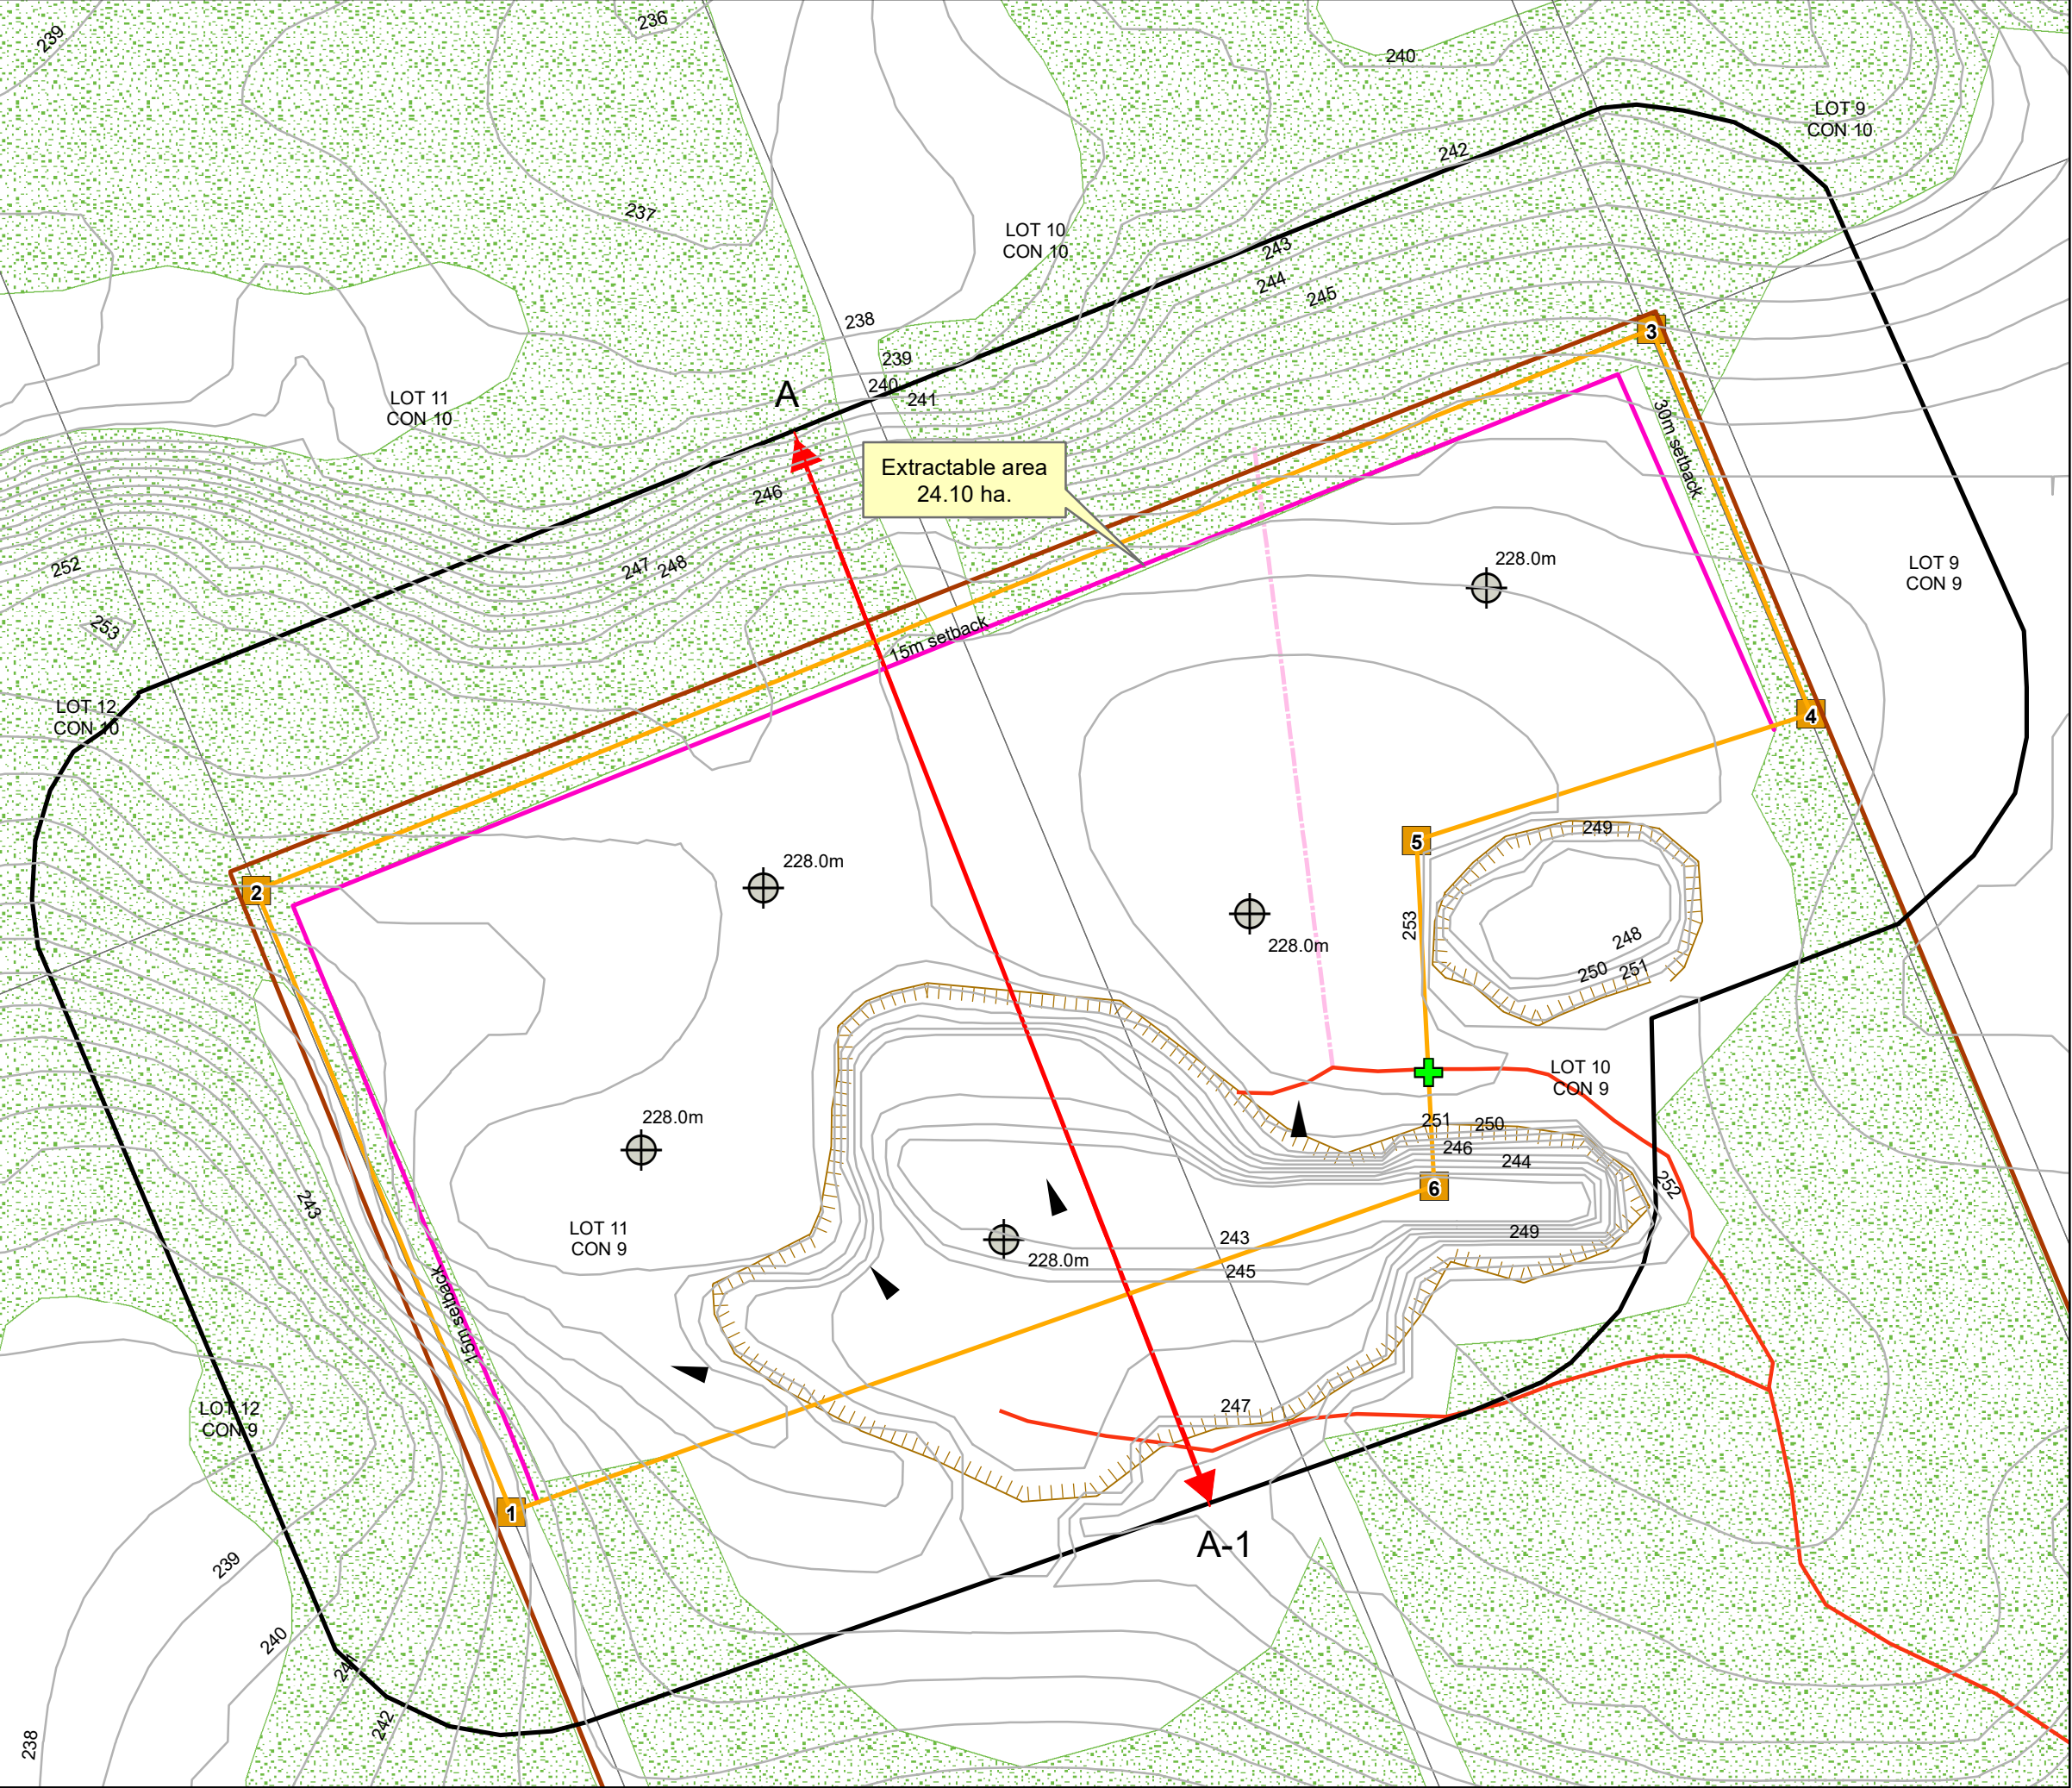

Legend

- Contours 1m
- 120 information area
- Entrance
- Proposed licence boundary
- Extractable area
- Existing Licence Boundary offset
- existing internal haul roads
- Cross section A-A1
- Trails
- Existing pit excavation
- Corner posts
- Sequence direction
- Final excavation elevation
- Lot/Concessions
- Forested areas operational

MAP VERSIONS

SCHEDULE AMENDMENTS

NO.	DESCRIPTION	DATE Approved	Approved by

Timber Craft Consultation Inc.
1629 Jocko Point Road
North Bay, ON
P1B 8G5
Contact 705-471-6570