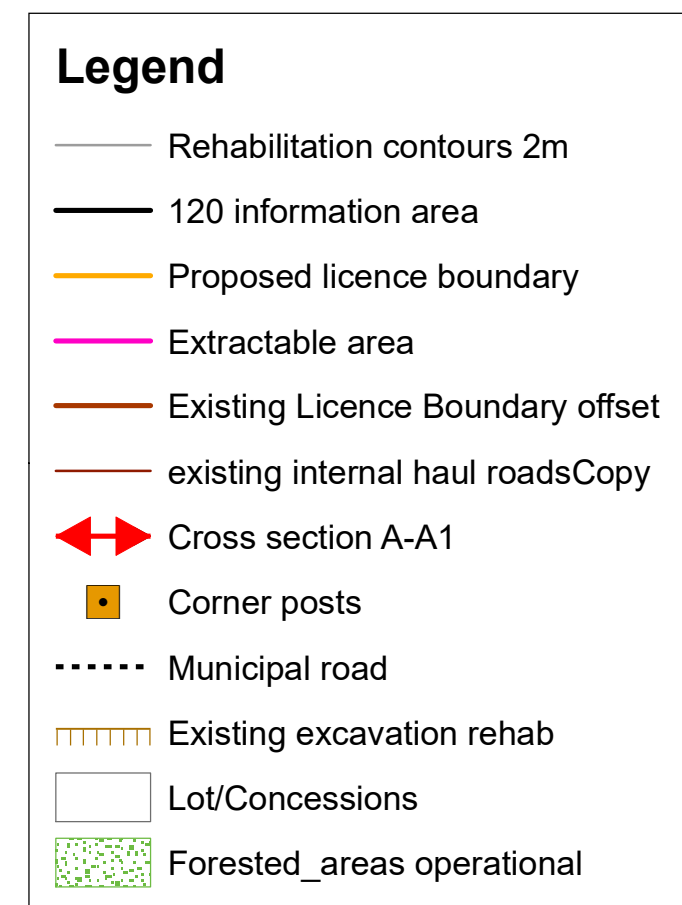
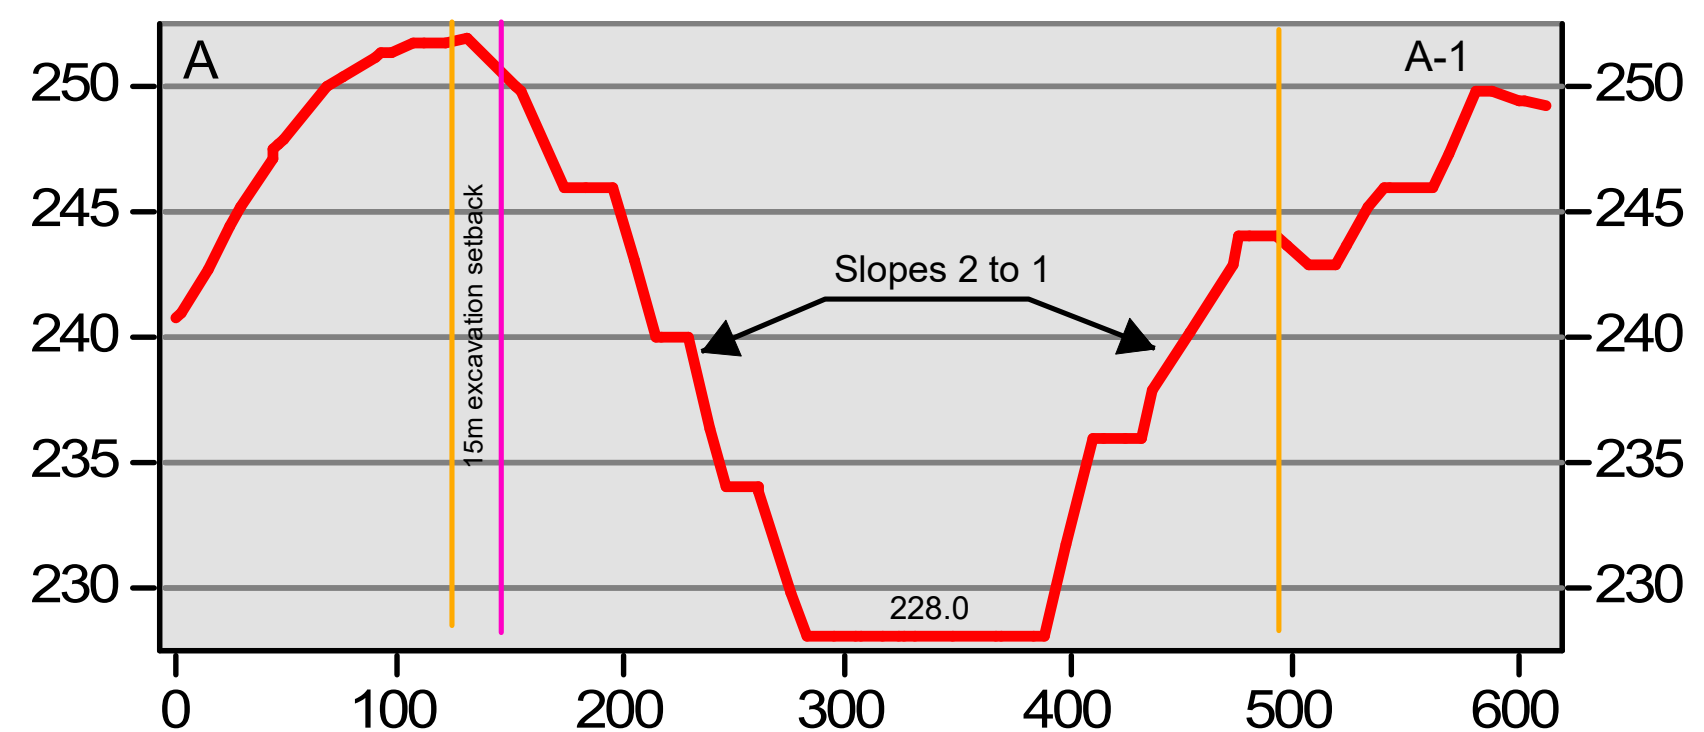


1851477 Ontario Inc.Rehabilitation Plan

[illegible]

Cross Section A-A1

Final floor elevation 228.0m